
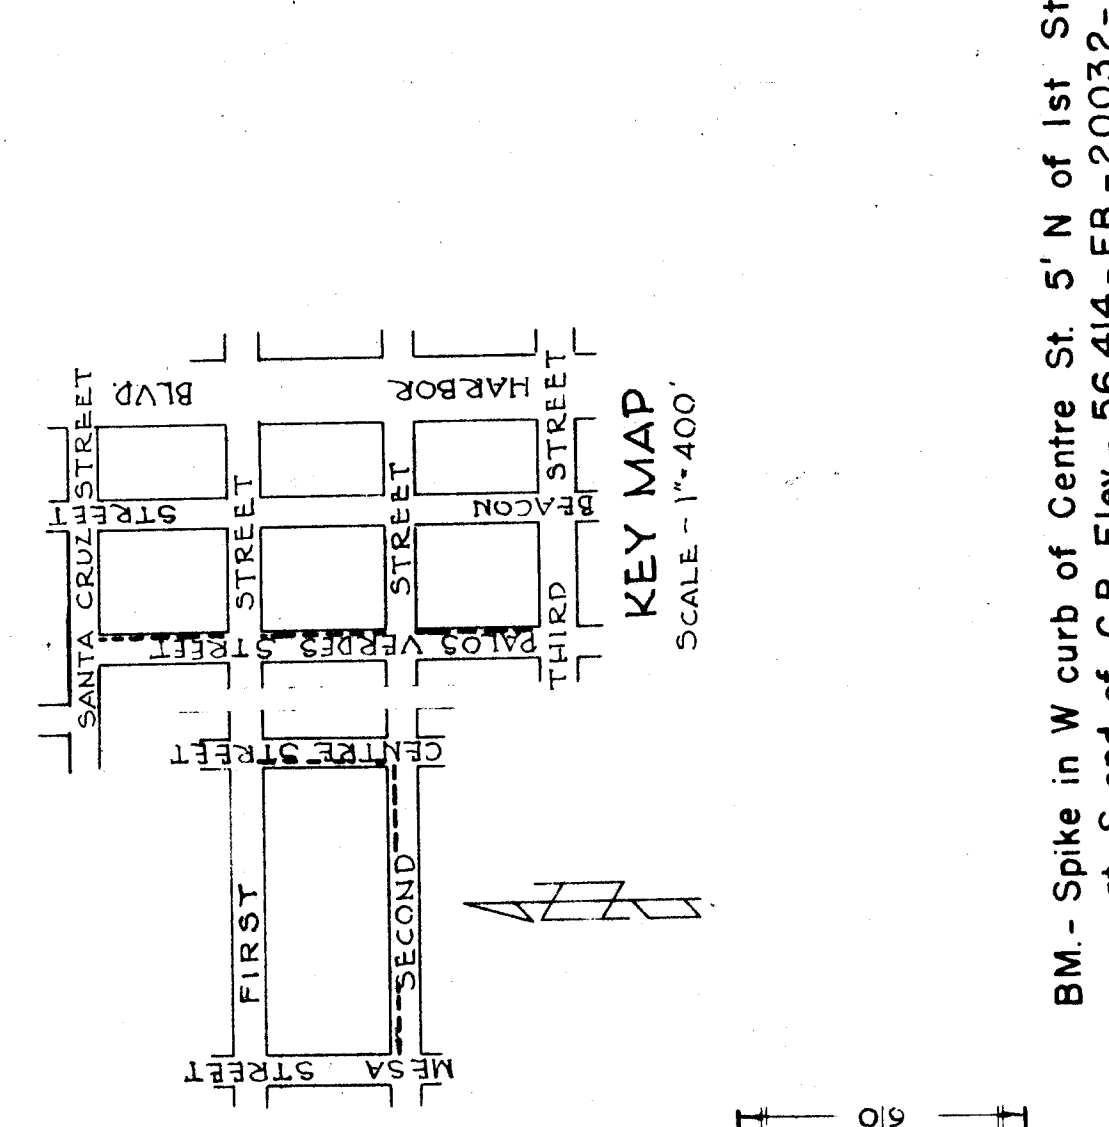
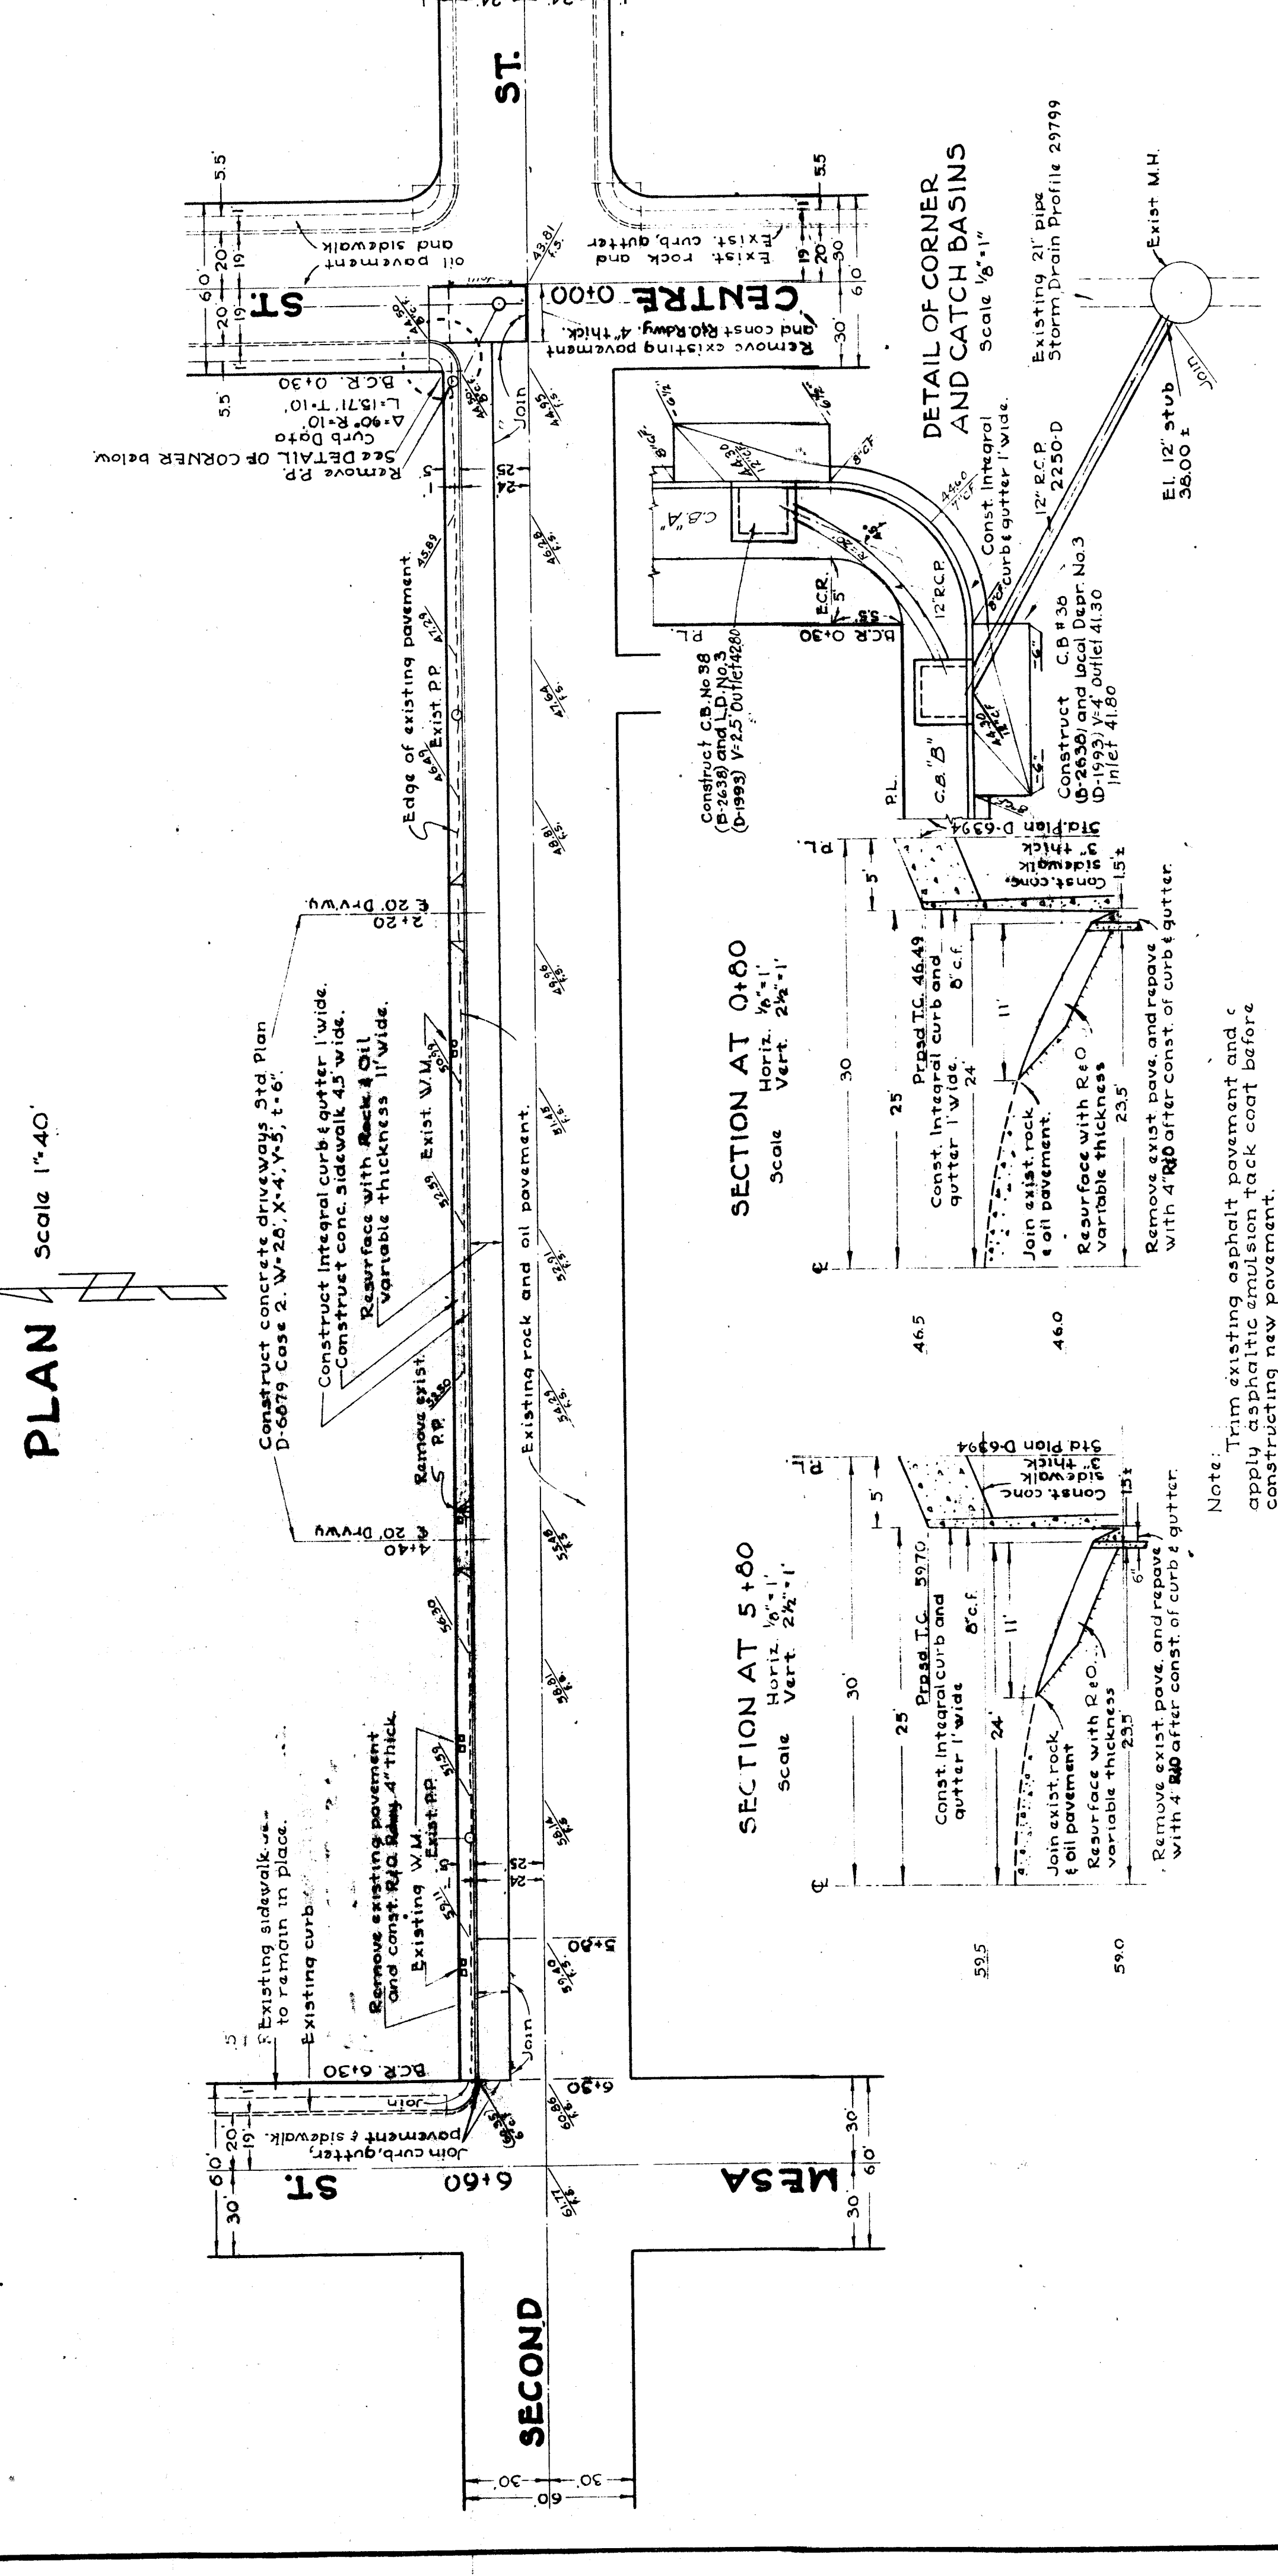


PLAN AND PROFILE
OF
SECOND STREET
FROM
CENTRE STREET TO MESA STREET
CITY OF LOS ANGELES
LLOYD ALDRICH - CITY ENGINEER
PREPARED BY JE. DONADIMAN C.E. 5344
6167 ANAHEIM TELEGRAPH RD. LOS ANGELES, CALIF.

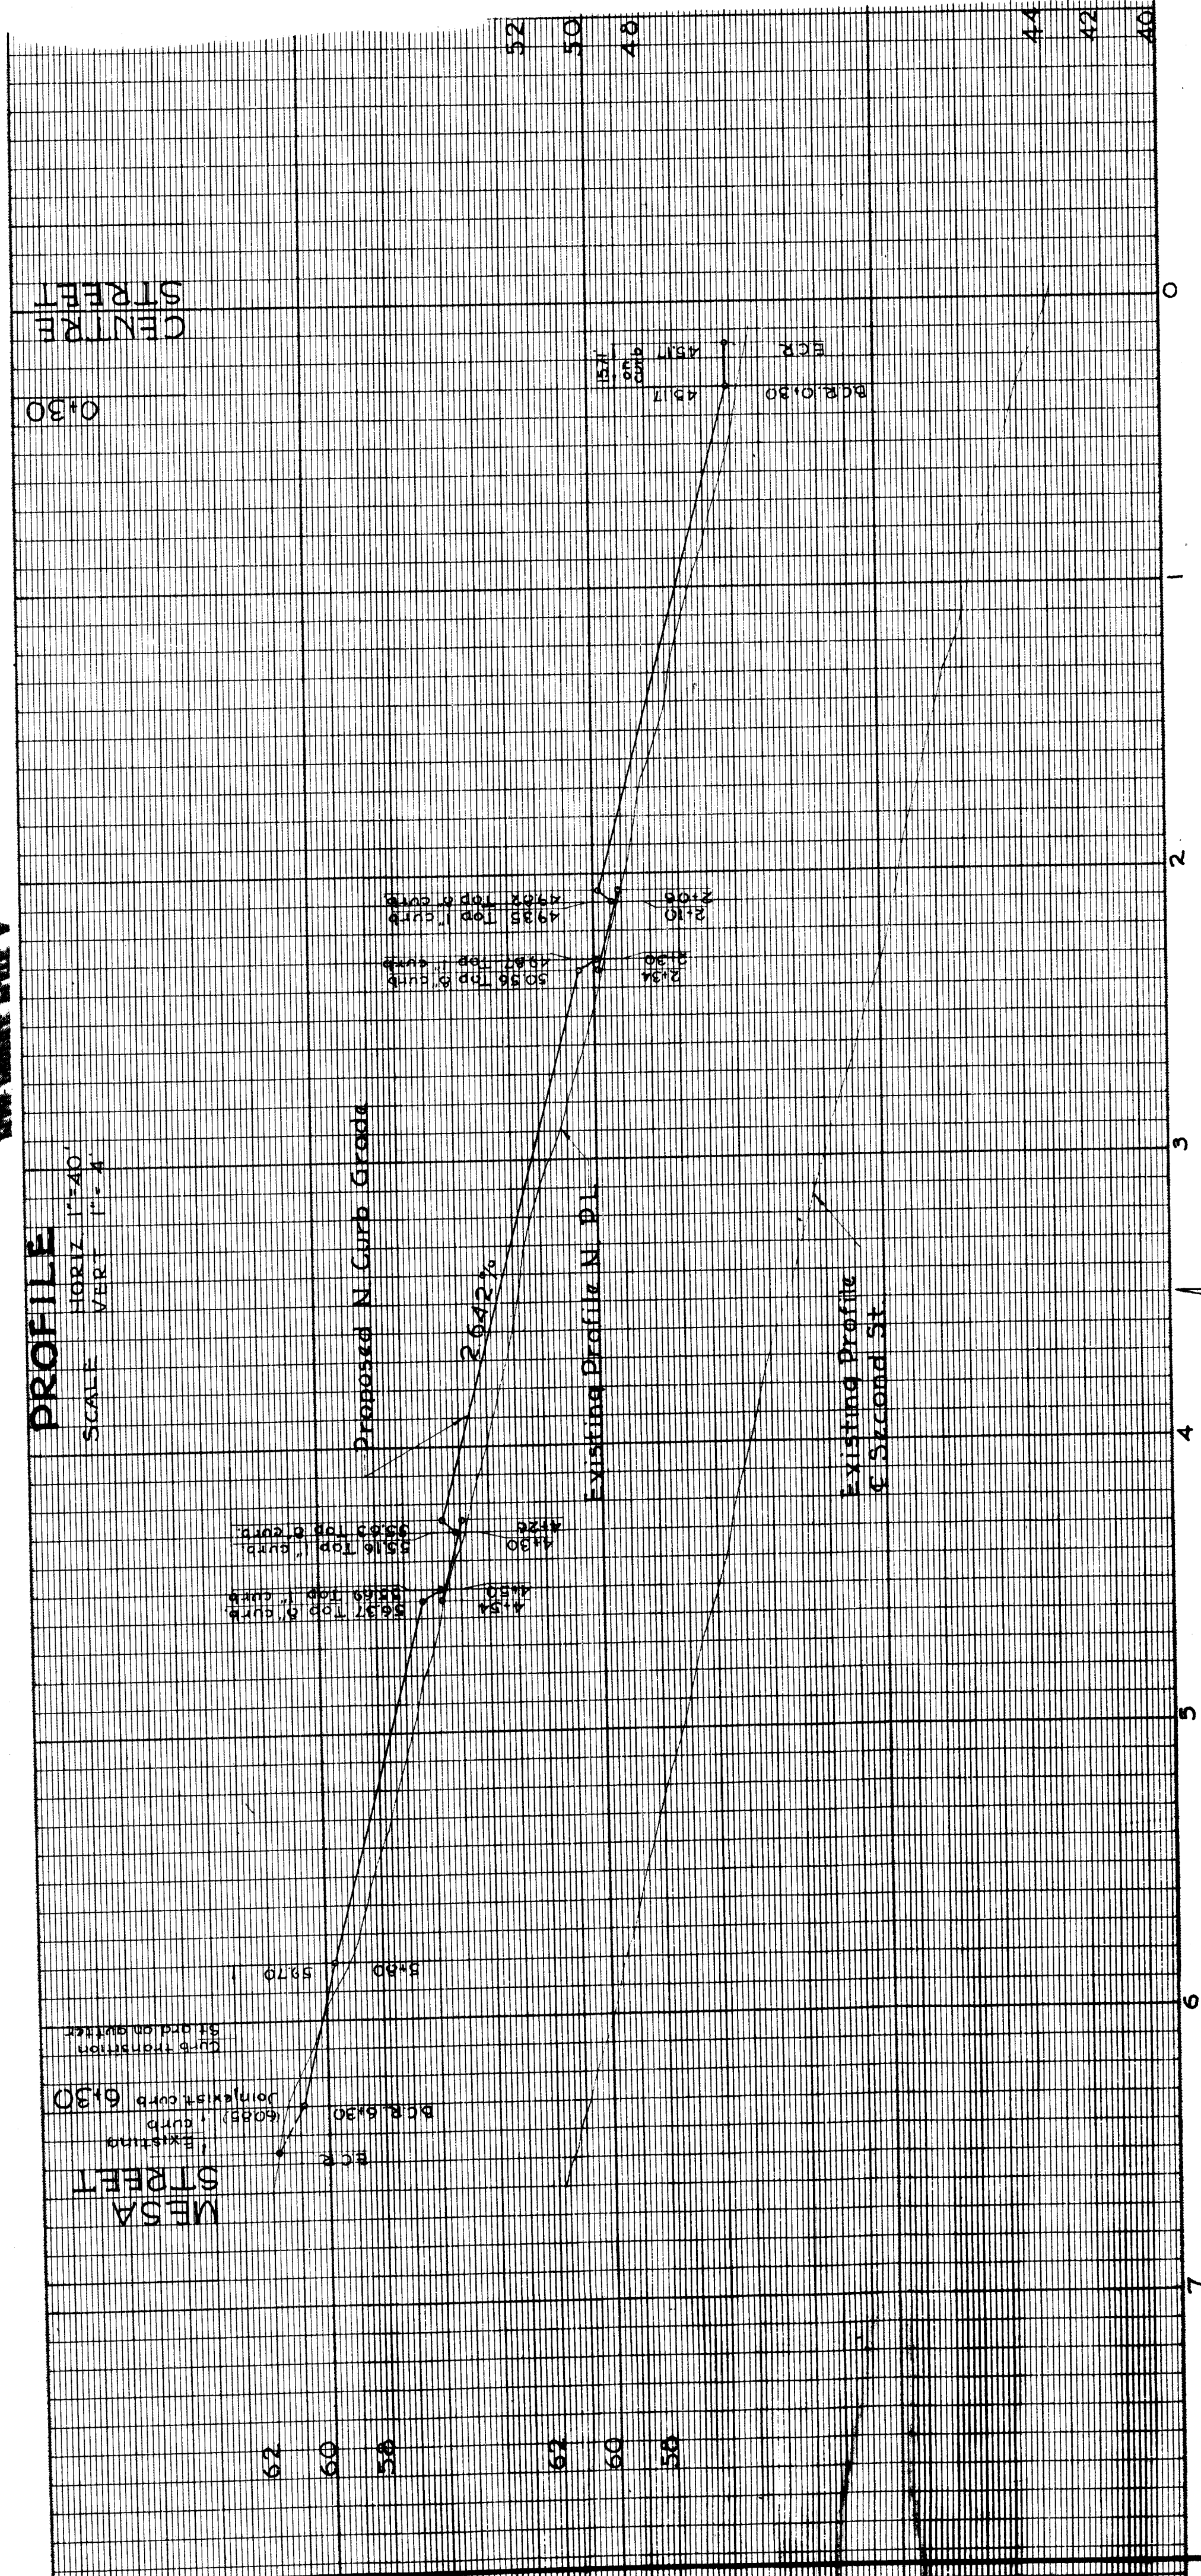

DATUM NOTE
U. S. S. MEAN SEA LEVEL, 1929, ORIGINALLY ADJUSTED TO THE MEAN SEA LEVEL OF THE YEAR 1929.

REFERENCES
FIELD BOOK NO. 1000
DATE OF SURVEY 10/22/21
ASSESSMENT MAP NO. 1000
SUPERSEDED PROFILE NO. 1000

NOTICE TO CONTRACTORS
THE CONTRACTOR SHALL BE RESPONSIBLE FOR OBTAINING ALL NECESSARY PERMITS AND APPROVALS FROM THE CITY ENGINEER AND THE CITY ENGINEER'S OFFICE. THE CONTRACTOR SHALL BE RESPONSIBLE FOR OBTAINING ALL NECESSARY PERMITS AND APPROVALS FROM THE CITY ENGINEER AND THE CITY ENGINEER'S OFFICE.

REVISIONS
NO. 1
DATE 10/22/21
BY JE. DONADIMAN
REVISION: 1.0 - INITIAL DESIGN

NO.	DATE	BY	REVISION
1	10/22/21	JE. DONADIMAN	INITIAL DESIGN

2ND STREET & PALOS VERDES STREET I.D.
PERMIT D-3670 HARBOR DIST CHECKING
HARBOR DIST CONSTRUCTION
SHEET - 1 OF 4 SHEETS

PLANS PREPARED BY
JE. DONADIMAN
REGISTERED C.E. NO. 5344

RANCHO SAN PEDRO EXT. CAL 4-17
HOUSING AUTHORITY OF THE CITY OF LOS ANGELES, CALIF.
NICHOLA GIULI
CHAIRMAN OF THE COMMISSION
1401 EAST FIRST STREET

APPROVED BY
Howard J. Hoff
EXECUTIVE DIRECTOR
DATE 10-8-21
CHECKED BY J.Z.B.
DRAWN BY F.D.H.

ARMAND MONACO 3021 WAVERLY DR. L.A. 39 ARCHITECT
JOSEPH E. DONADIMAN 1607 N. MERCED AVE EL MONTE CIVIL ENGINEER
C.W. OTT 542 S BROADWAY L.A. 13 MECHANICAL ENGINEER
CLAYTON GIBBS 542 S BROADWAY L.A. 13 ELECTRICAL ENGINEER
FRED BARLOW JR. 3441 W. 1ST ST. L.A. 4 LANDSCAPE ARCHITECT

STREET DESIGN
SECOND STREET
SERIES **SE 13**
SCALE - AS SHOWN
SHEET N9 OF 28 SHEETS