


OUTLINE OF IMPROVEMENT DISTRICT
Scale - 1" = 100'


SECTIONS THRU DRIVEWAYS
Scale - Horiz. 1" = 10' VERT. 1" = 2'

SECTION A-A
SECTION B-B
Note: Front & back faces of all curbs to be battered 1/8" per foot.
TYPICAL CROSS SECTIONS
Scale - Horiz. 1" = 10' VERT. 1" = 2'

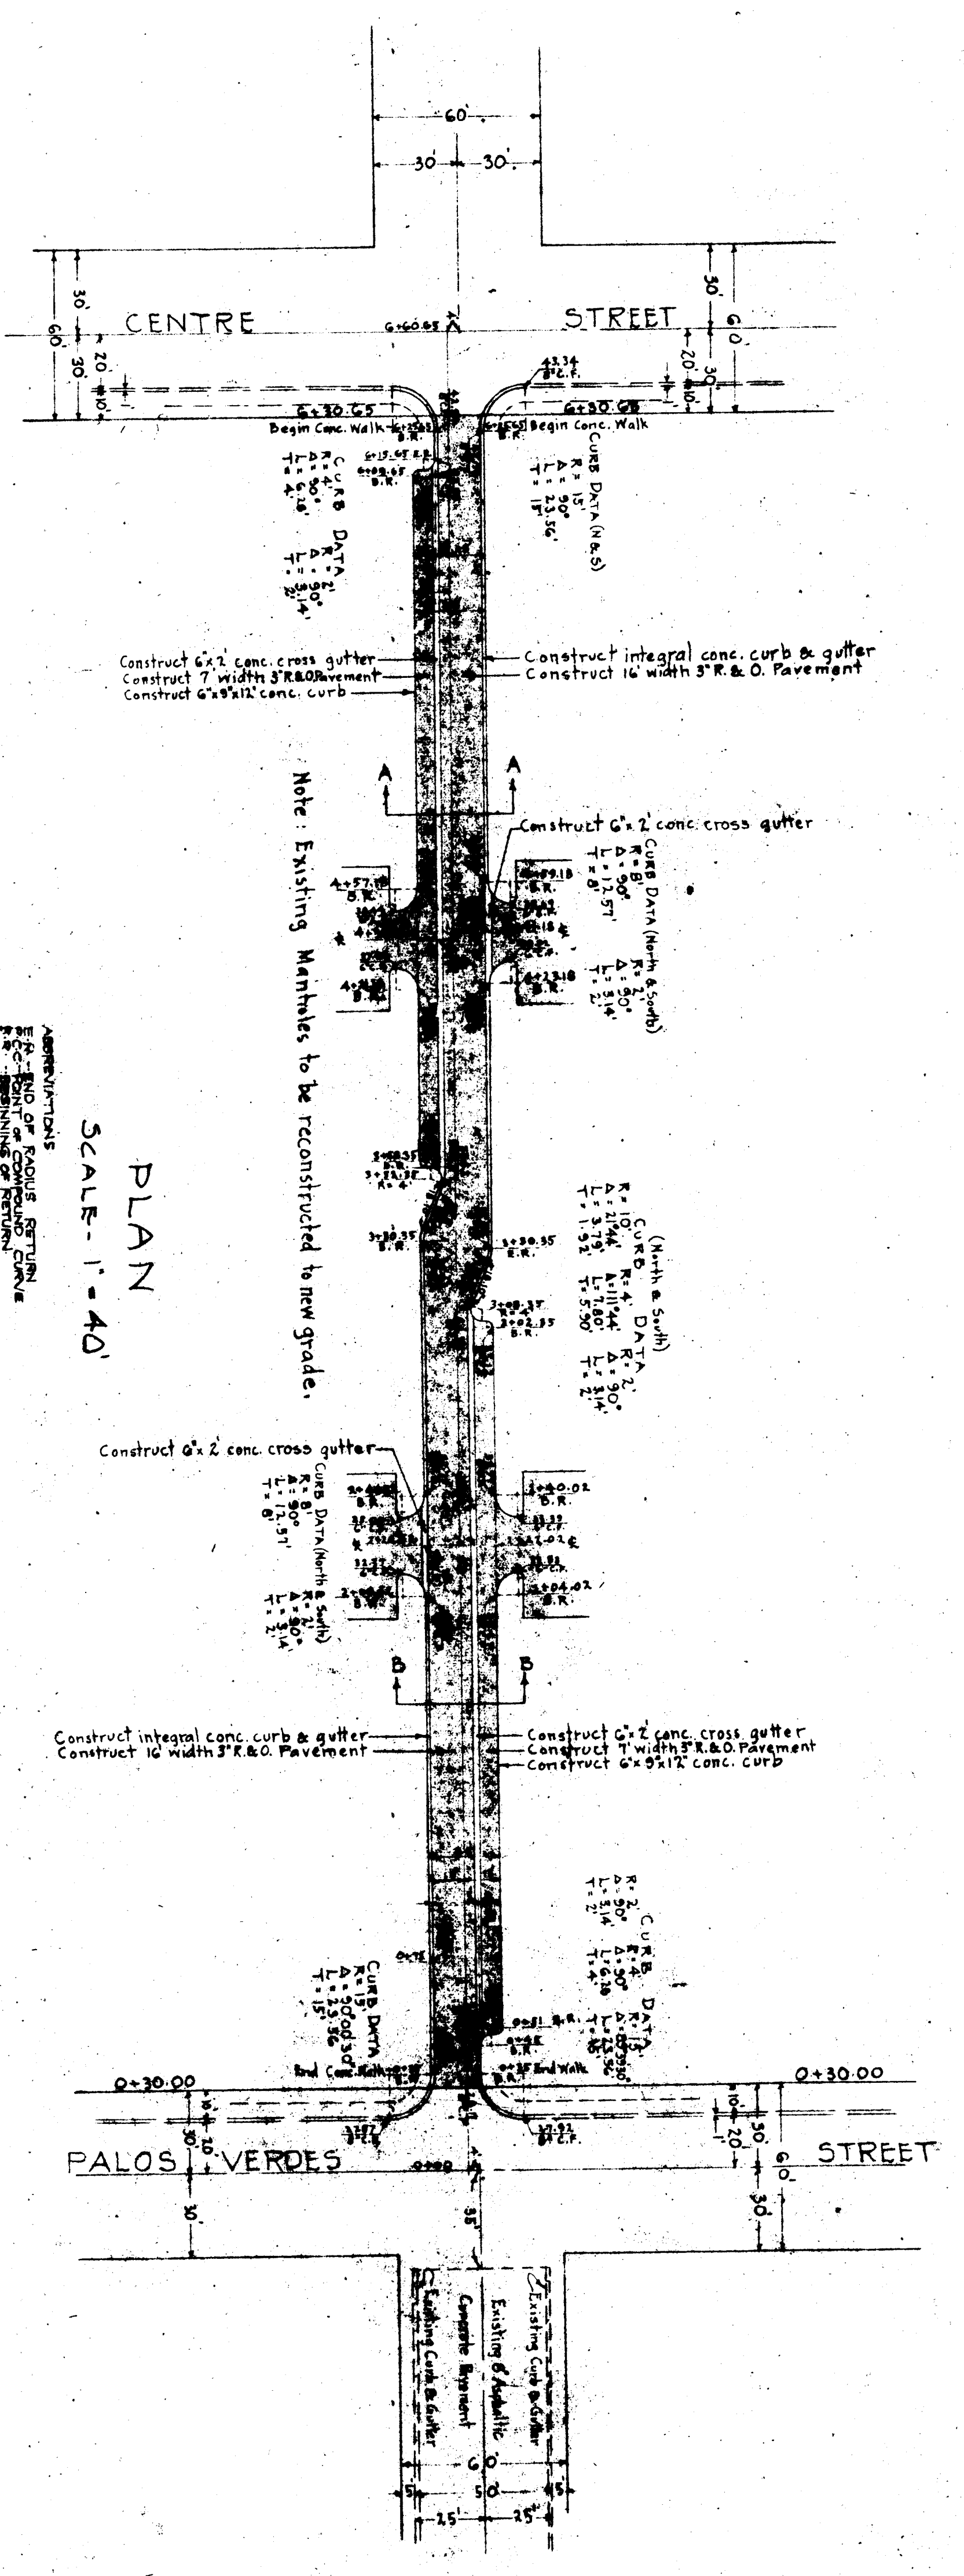

PLAN
Scale - 1" = 40'

PROFILE
Scale - Horiz. 1" = 40' VERT. 1" = 40'

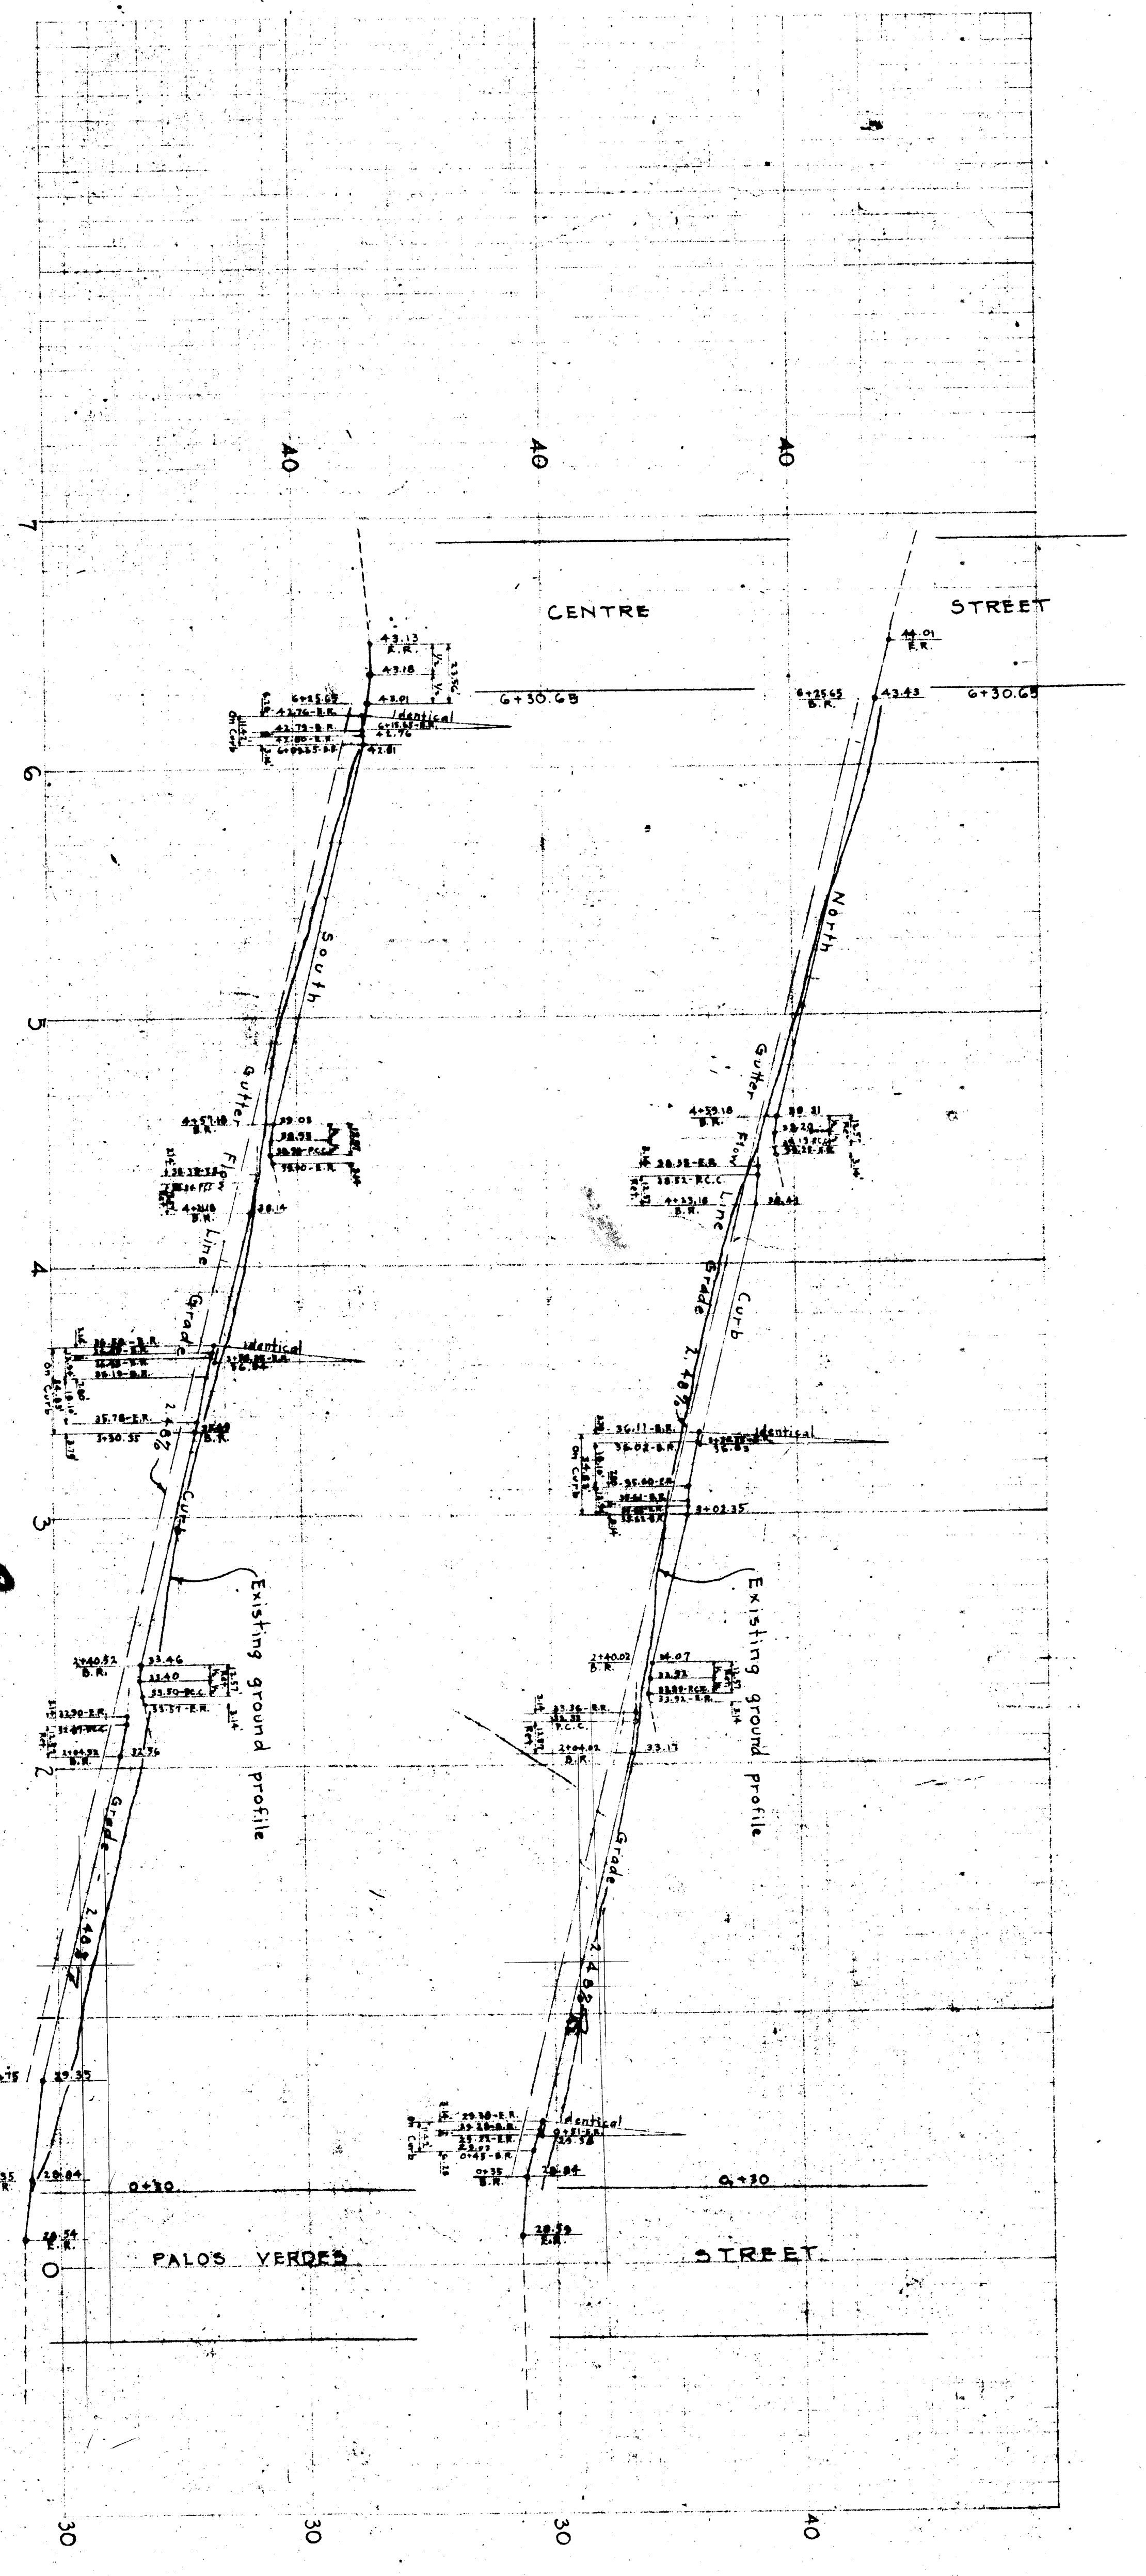

HAROLD A. BARNETT
CIVIL ENGINEER
35 SOUTH BAYMOND AVENUE
PASADENA, CALIFORNIA

KATHERINE BASHFORD
FRED BARLOW, JR.
LANDSCAPE ARCHITECTS
816 WEST FIFTH STREET
LOS ANGELES, CALIFORNIA

ELLIOTTELLINGWOOD
MECHANICAL & ELECTRICAL ENGINEER
124 WEST FOURTH STREET
LOS ANGELES, CALIFORNIA

F. N. ROPP
STRUCTURAL ENGINEER
420 BIRSON BUILDING
LOS ANGELES, CALIFORNIA

NICOLA CULI
L. E. WILSON, JR.
L. E. WILSON & ASSOCIATES
LIBERTY BELL BLVD.
TOLSON, CALIFORNIA

RANCHO SAN PEDRO HOUSING PROJECT
HOUSING AUTHORITY
CITY OF LOS ANGELES

WALTER WRIGHT, AIA
DAVID R. FAHLES
ARCHITECTS

ARCHITECTS COLLABORATING
REGINALD D. JOHNSON
ALISON & ALISON
A. C. ZIMMERMAN
816 WEST FIFTH STREET, LOS ANGELES, CALIFORNIA

APPROVED: HOUSING AUTHORITY OF THE CITY OF LOS ANGELES, CALIFORNIA
DATE: _____

STREET PROFILES
PROJECT STREET

USA
CALIFORNIA
207